




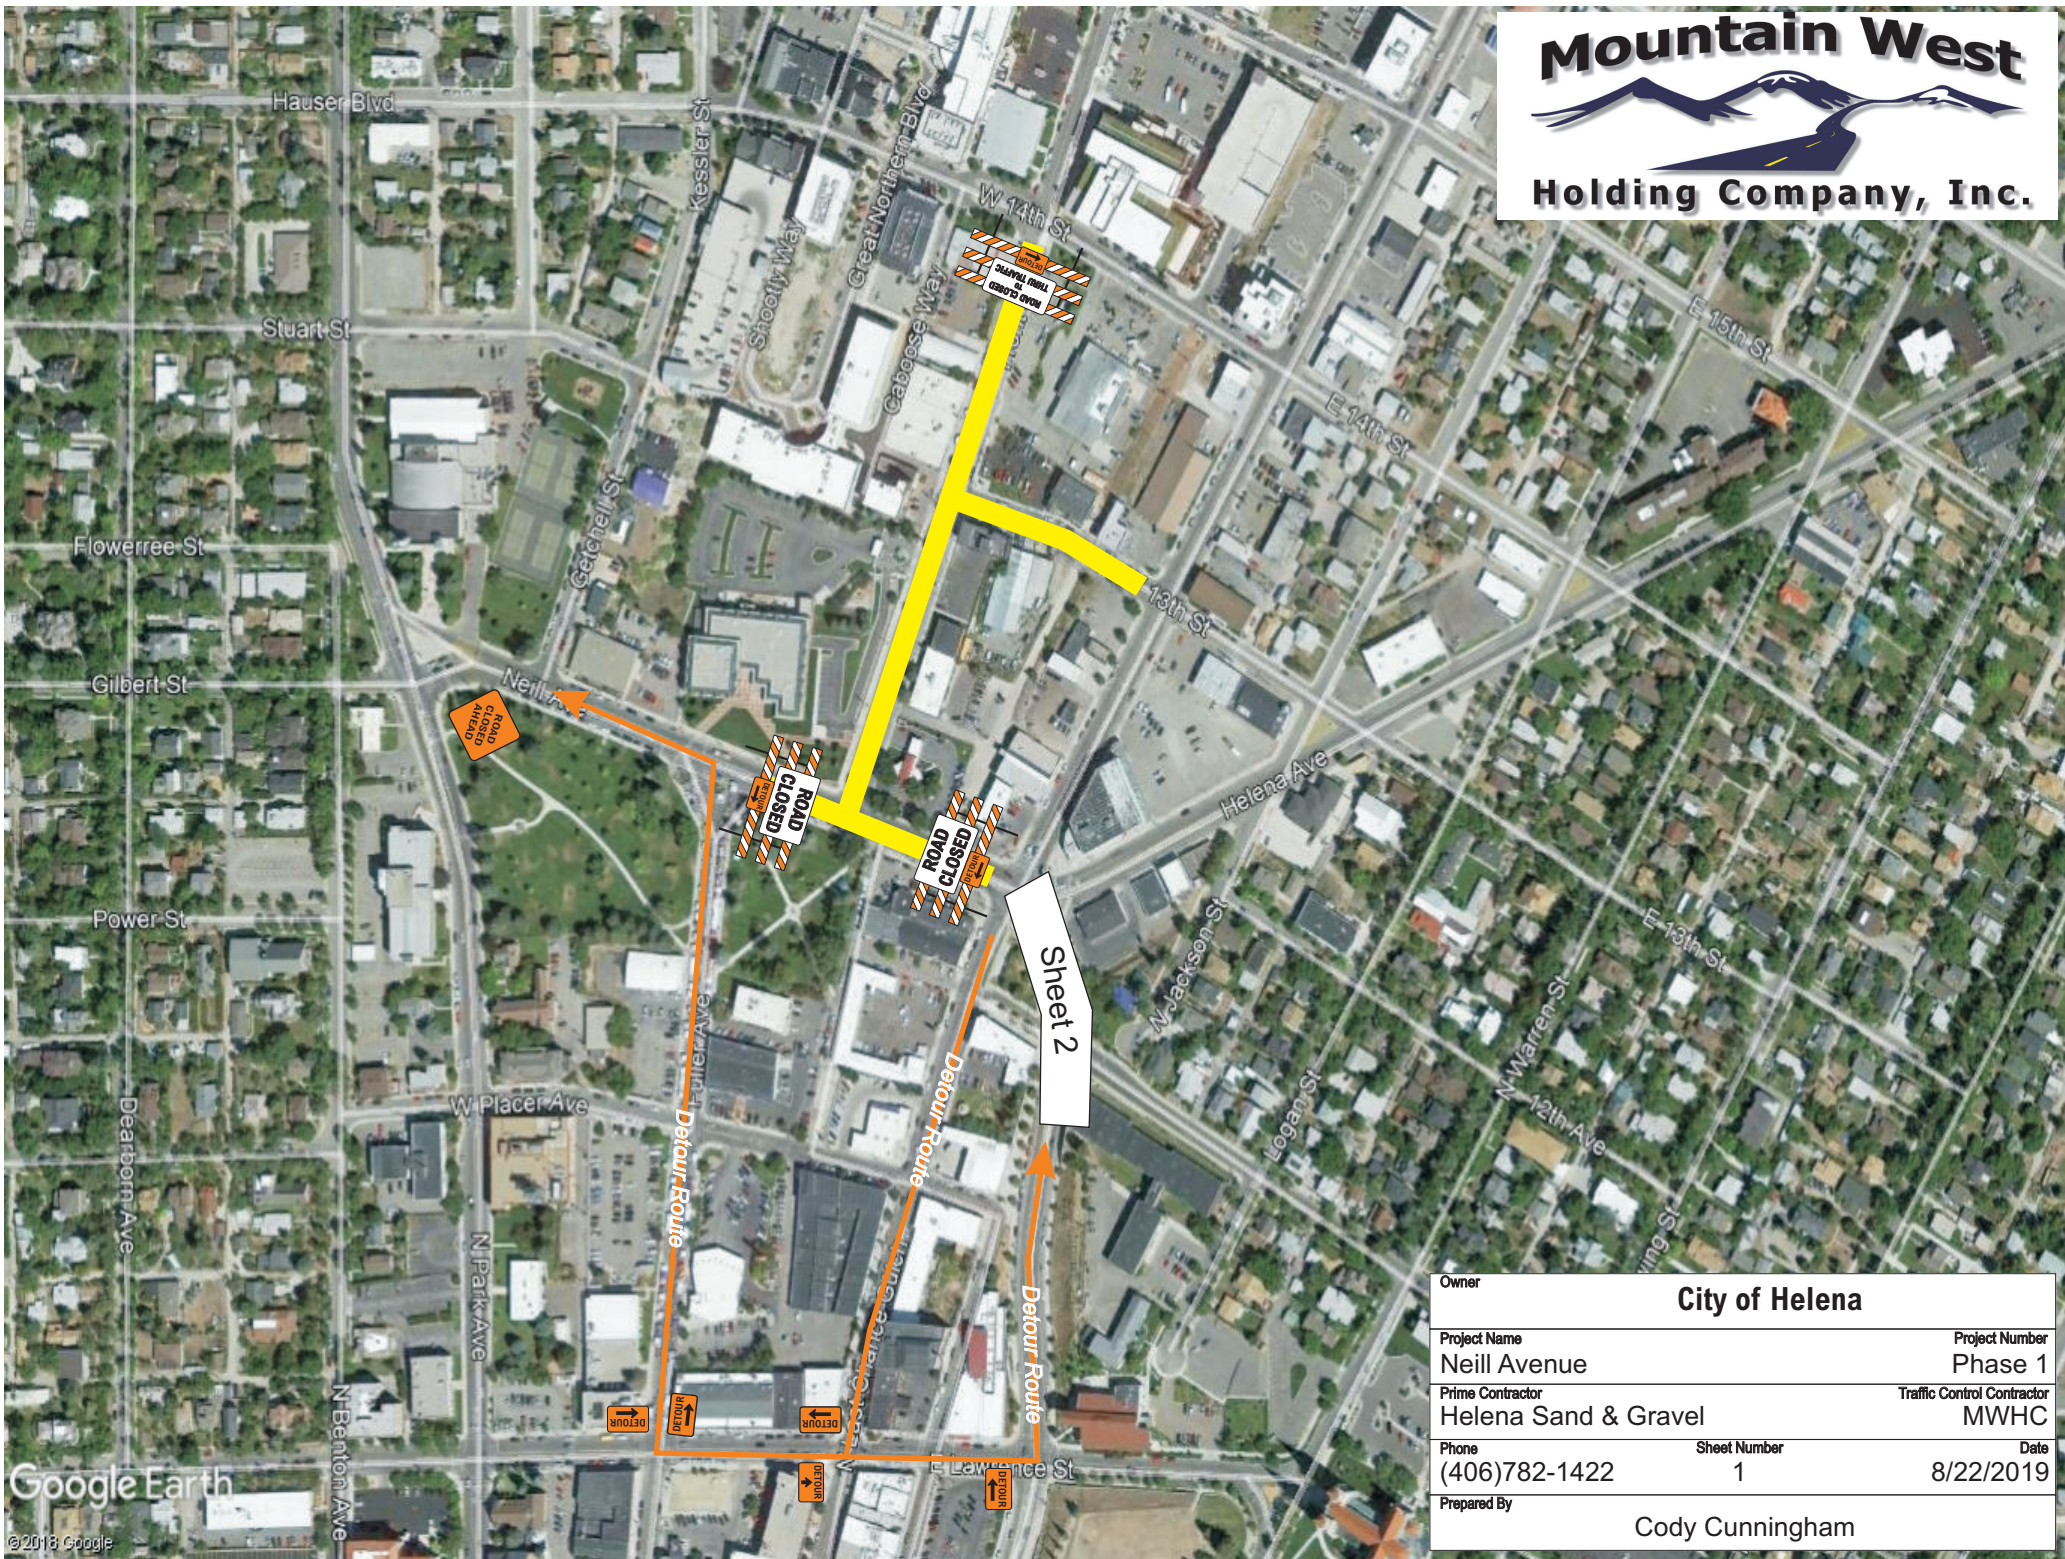

Owner		City of Helena	
Project Name		Neill Avenue	Project Number Phase 1
Prime Contractor		Helena Sand & Gravel	Traffic Control Contractor MWHC
Phone	(406)782-1422	Sheet Number	1
Prepared By		Cody Cunningham	
		Date 8/22/2019	

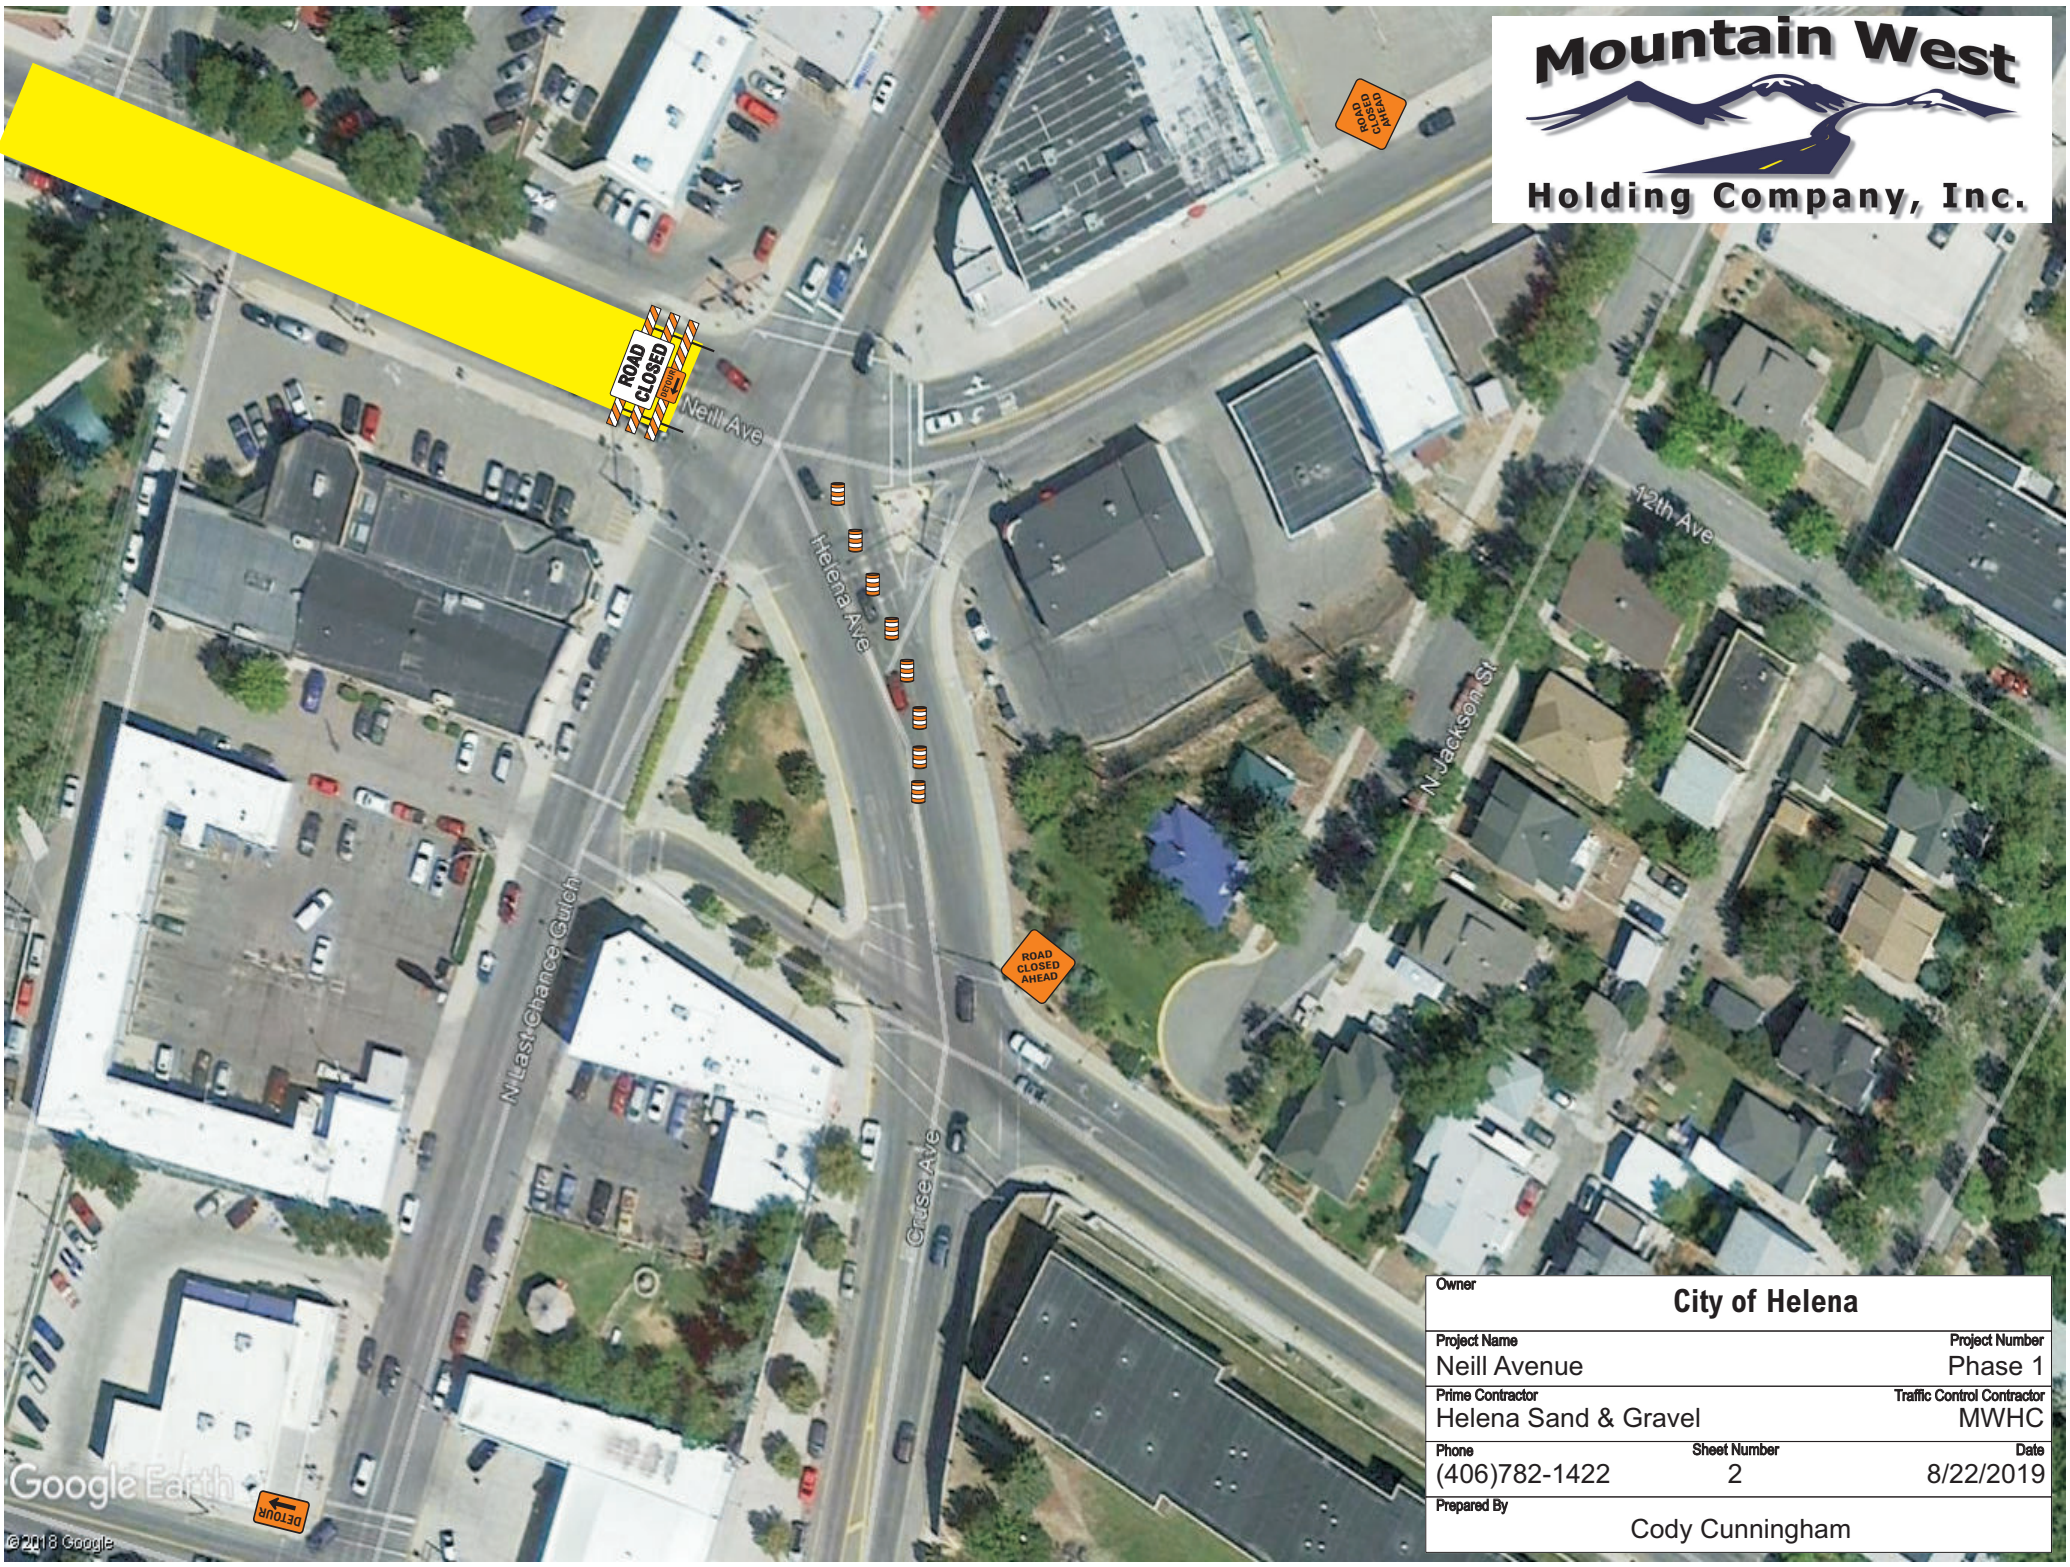

Owner		City of Helena	
Project Name		Project Number	
Neill Avenue		Phase 1	
Prime Contractor		Traffic Control Contractor	
Helena Sand & Gravel		MWHC	
Phone		Sheet Number	Date
(406)782-1422		2	8/22/2019
Prepared By		Cody Cunningham	

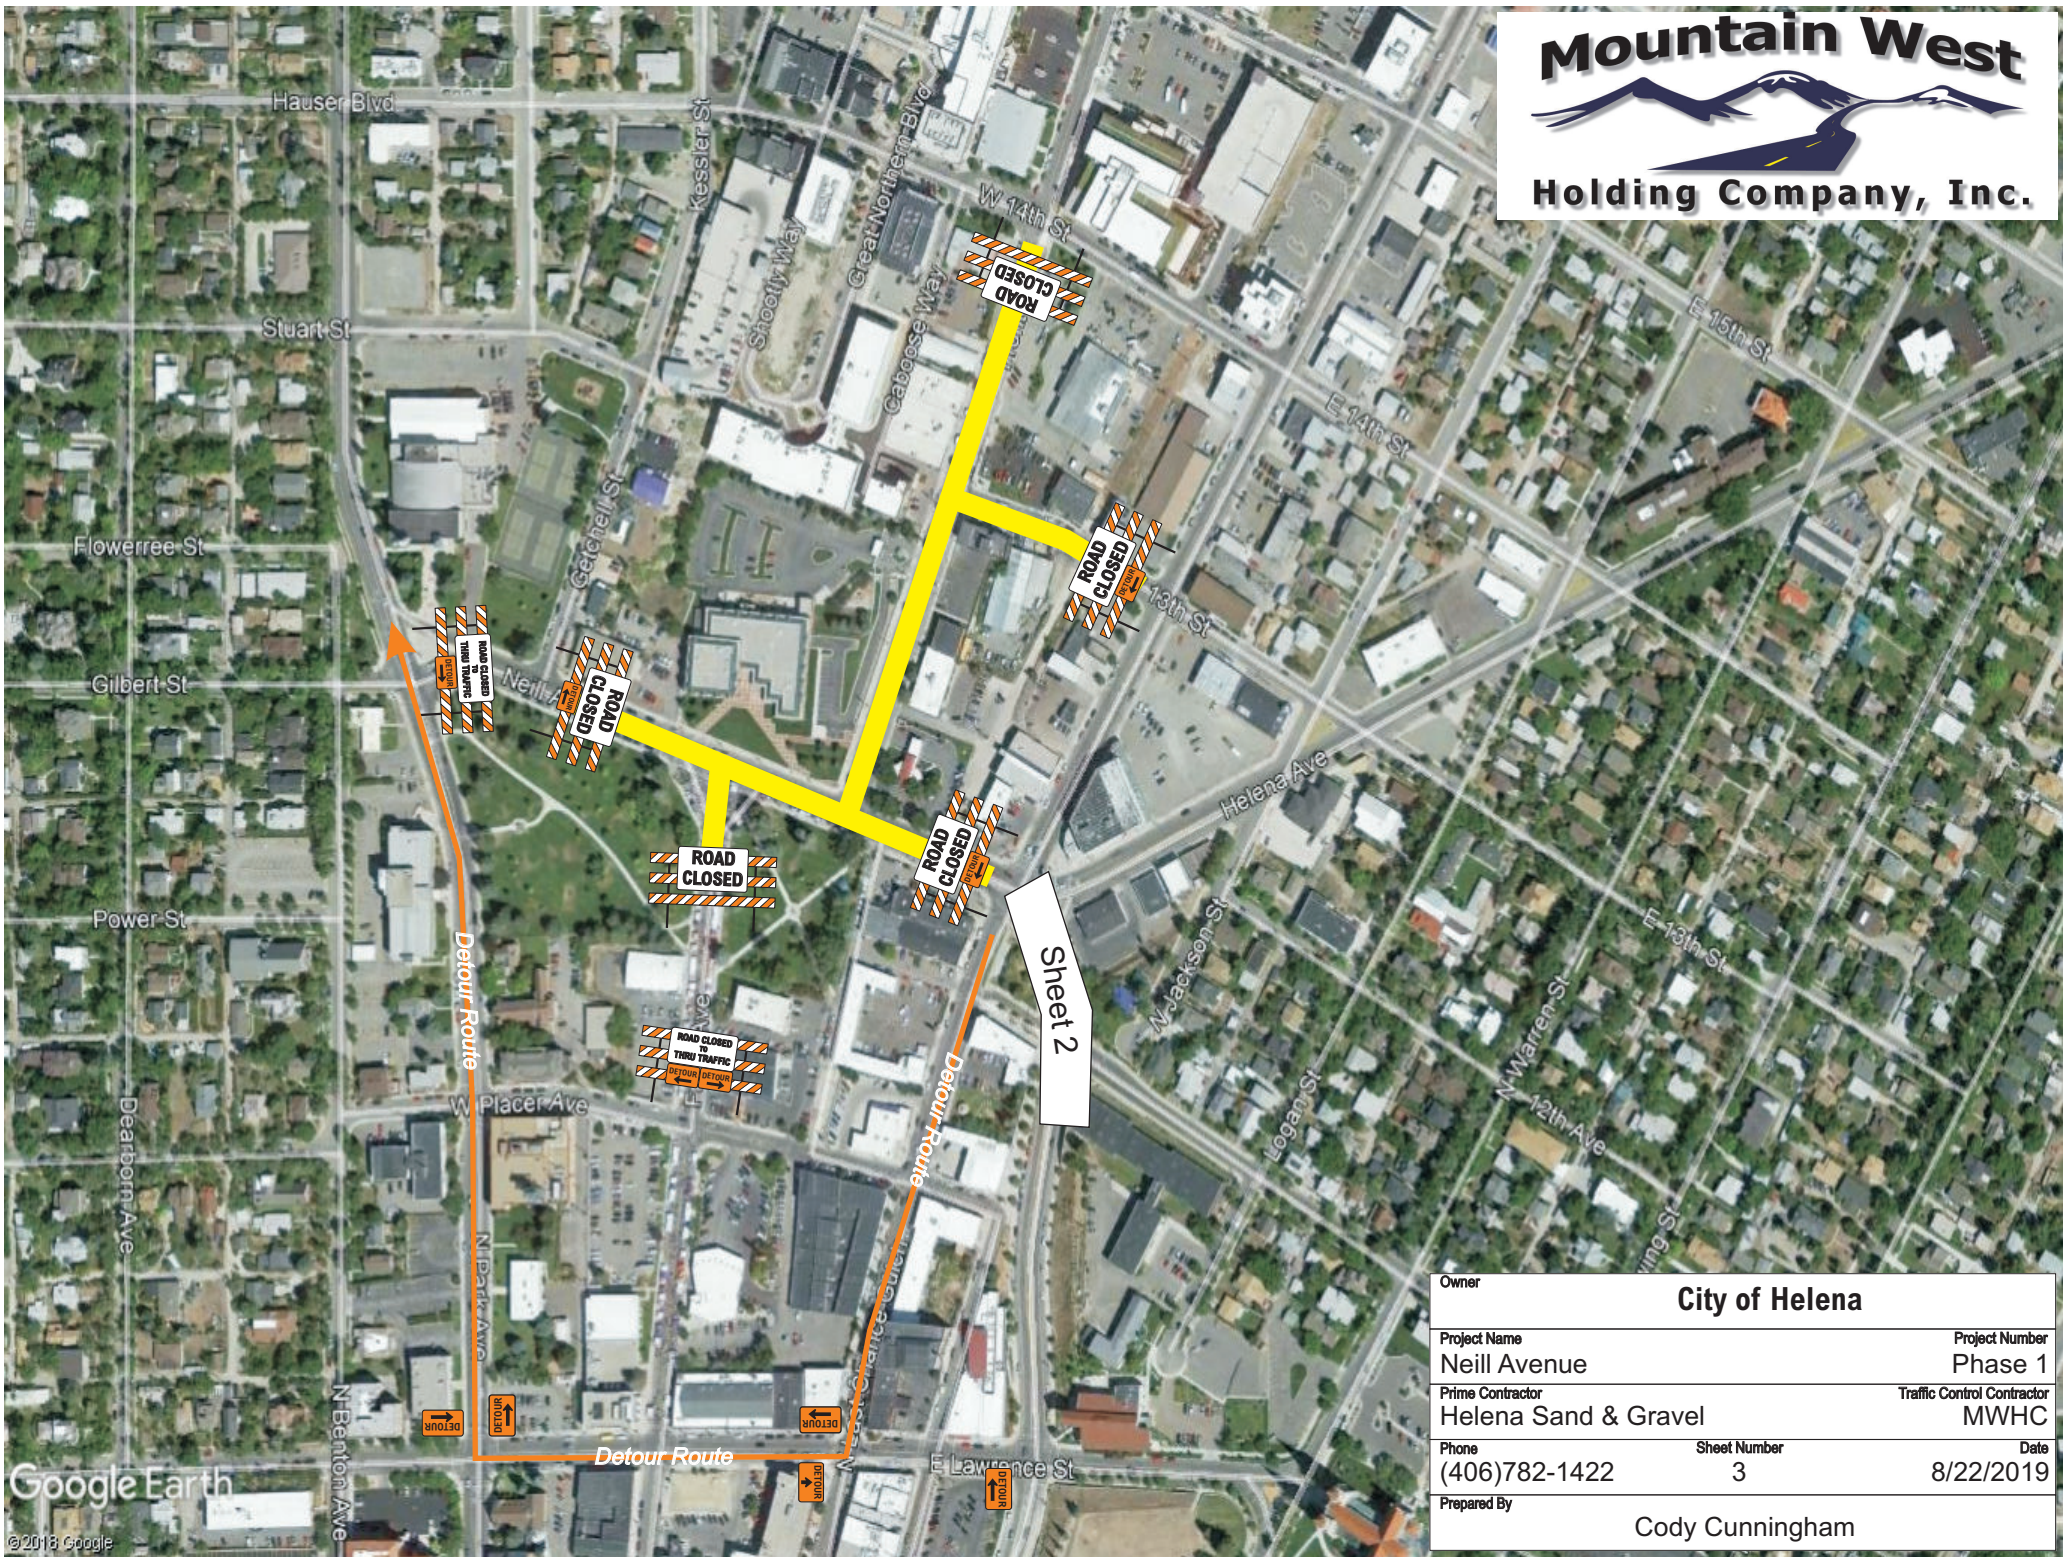

Owner		City of Helena	
Project Name		Neill Avenue	Project Number Phase 1
Prime Contractor		Helena Sand & Gravel	Traffic Control Contractor MWHC
Phone	(406)782-1422	Sheet Number	3
Prepared By		Cody Cunningham	
		Date 8/22/2019	